



Title Plan - SO 518795

Survey Number SO 518795
Surveyor Reference 32834 UHCC
Surveyor Kate Anna Clancy
Survey Firm The Surveying Company (Wellington) Limited
Surveyor Declaration I Kate Anna Clancy, being a licensed cadastral surveyor, certify that:
(a) this dataset provided by me and its related survey are accurate, correct and in accordance with the Cadastral Survey Act 2002 and the Rules for Cadastral Survey 2010, and
(b) the survey was undertaken by me or under my personal direction.
Declared on 12 Mar 2018 05:02 PM

Survey Details

Dataset Description SECTIONS 1 TO 4
Status Approved as to Survey
Land District Wellington
Submitted Date 12/03/2018
Survey Class Class A
Survey Approval Date 13/03/2018
Deposit Date

Territorial Authorities

Upper Hutt City

Created Parcels

Parcels	Parcel Intent	Area	CT Reference
	Road		
	Road		
Section 1 Survey Office Plan 518795	Legalisation	1.6965 Ha	
Section 2 Survey Office Plan 518795	Legalisation	0.0508 Ha	
Section 3 Survey Office Plan 518795	Legalisation	0.2517 Ha	
Section 4 Survey Office Plan 518795	Legalisation	2.9670 Ha	
Total Area		4.9660 Ha	



T 1/4


Title Plan
SO 518795
Approved on: 13/03/2018



Surveyor: Kate Anna Clancy
Firm: The Surveying Company (Wellington)

SECTIONS 1 TO 4

Land District: Wellington

Digitally Generated Plan
Generated on: 13/03/2018 08:21 am Page 2 of 5

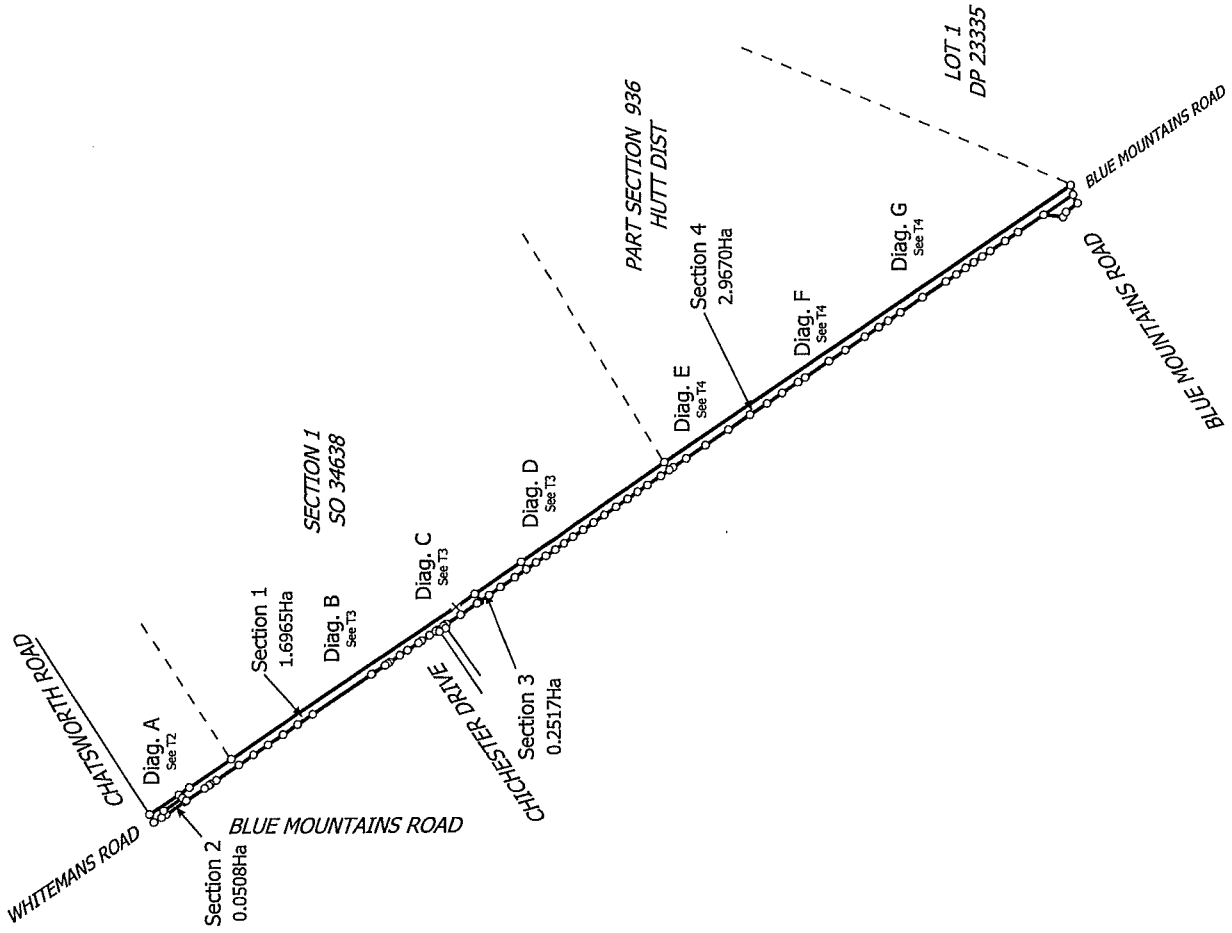


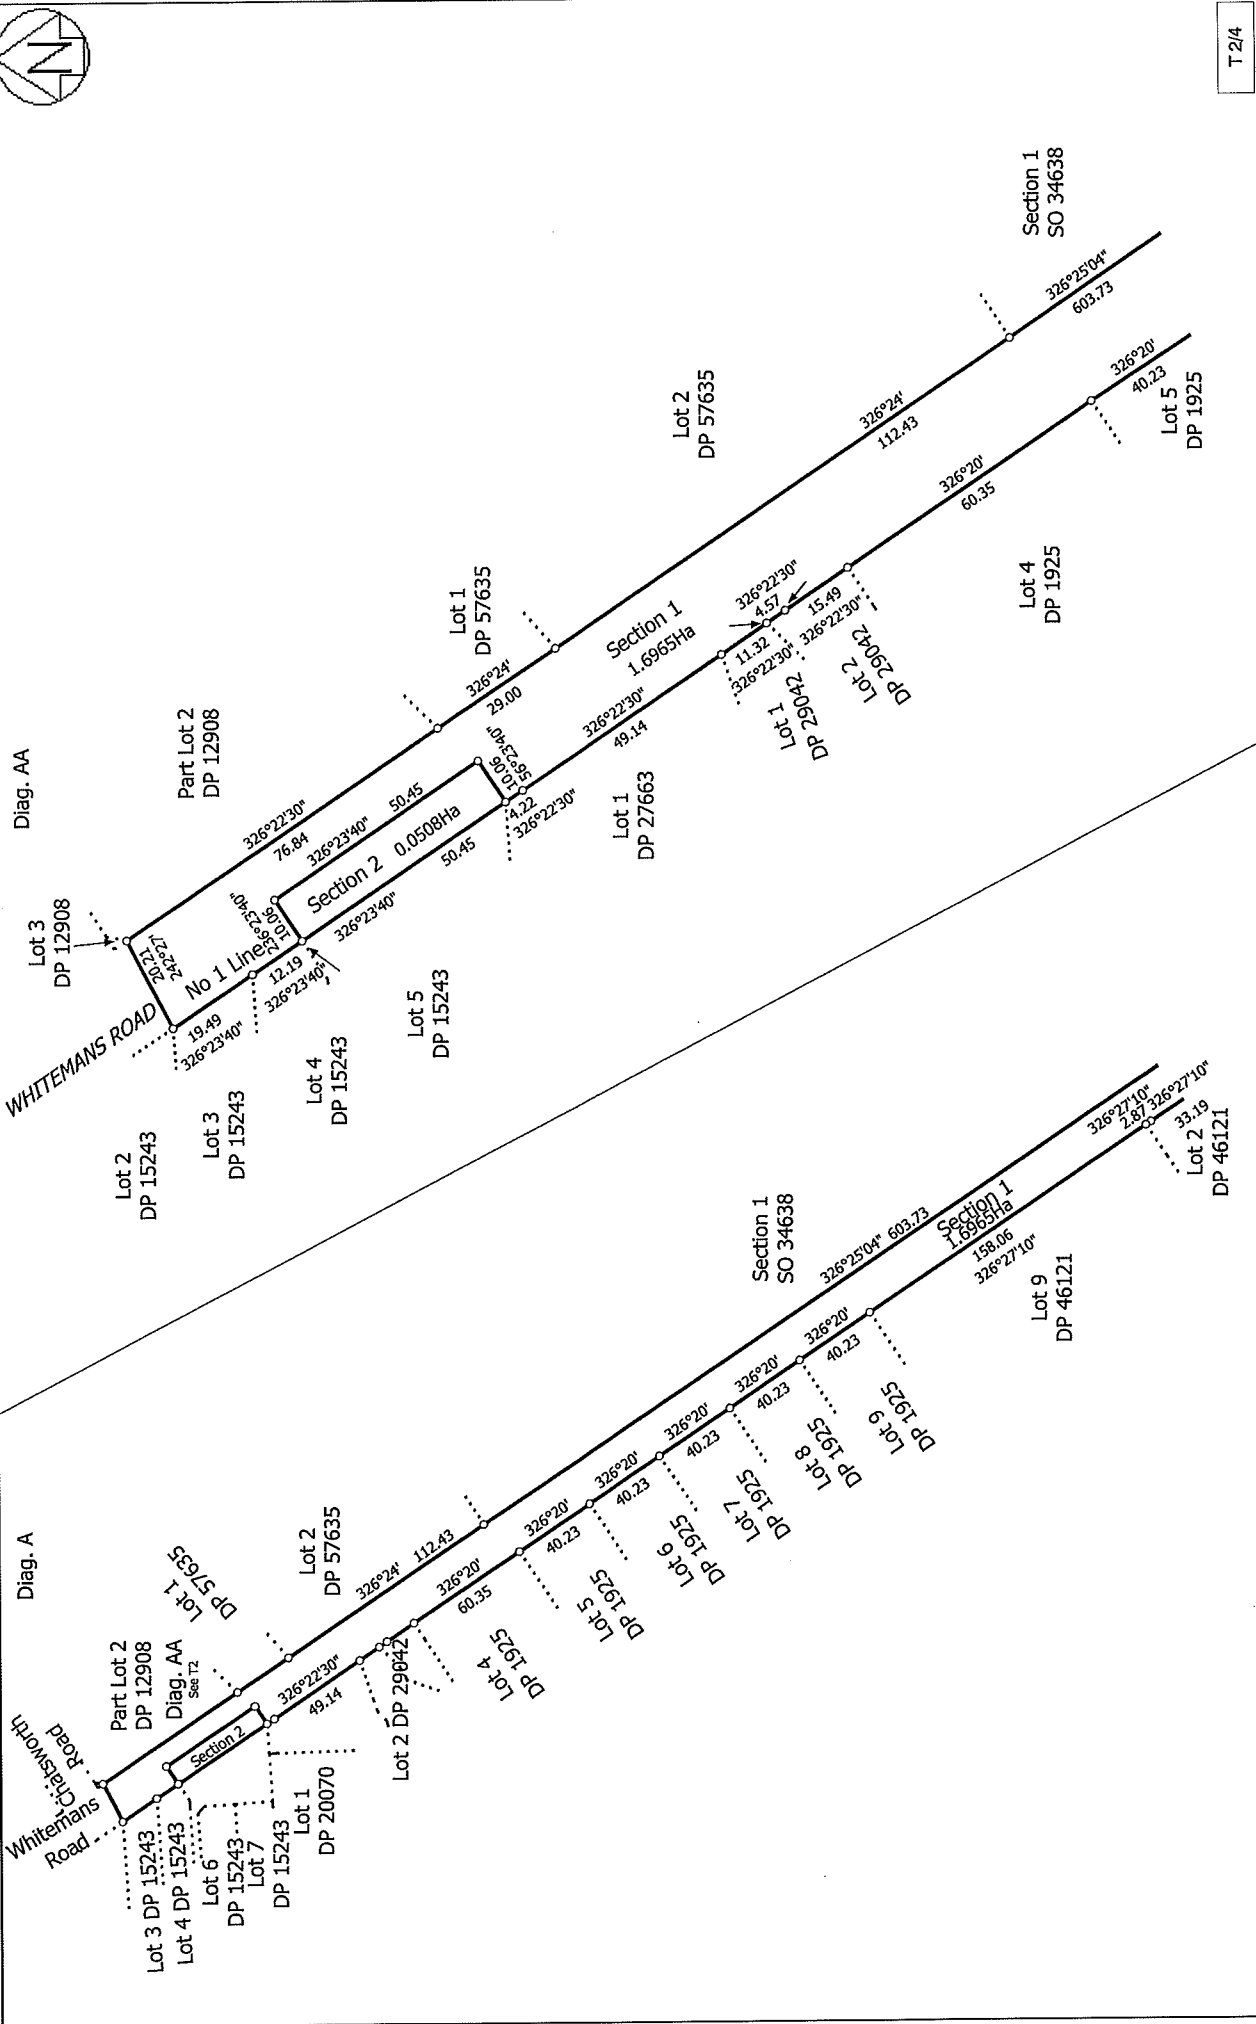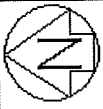

T 2/4

SECTIONS 1 TO 4


Surveyor: Kate Anna Clancy
 Firm: The Surveying Company (Wellington)

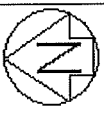

Diag. D

Diag. C

Diag. B

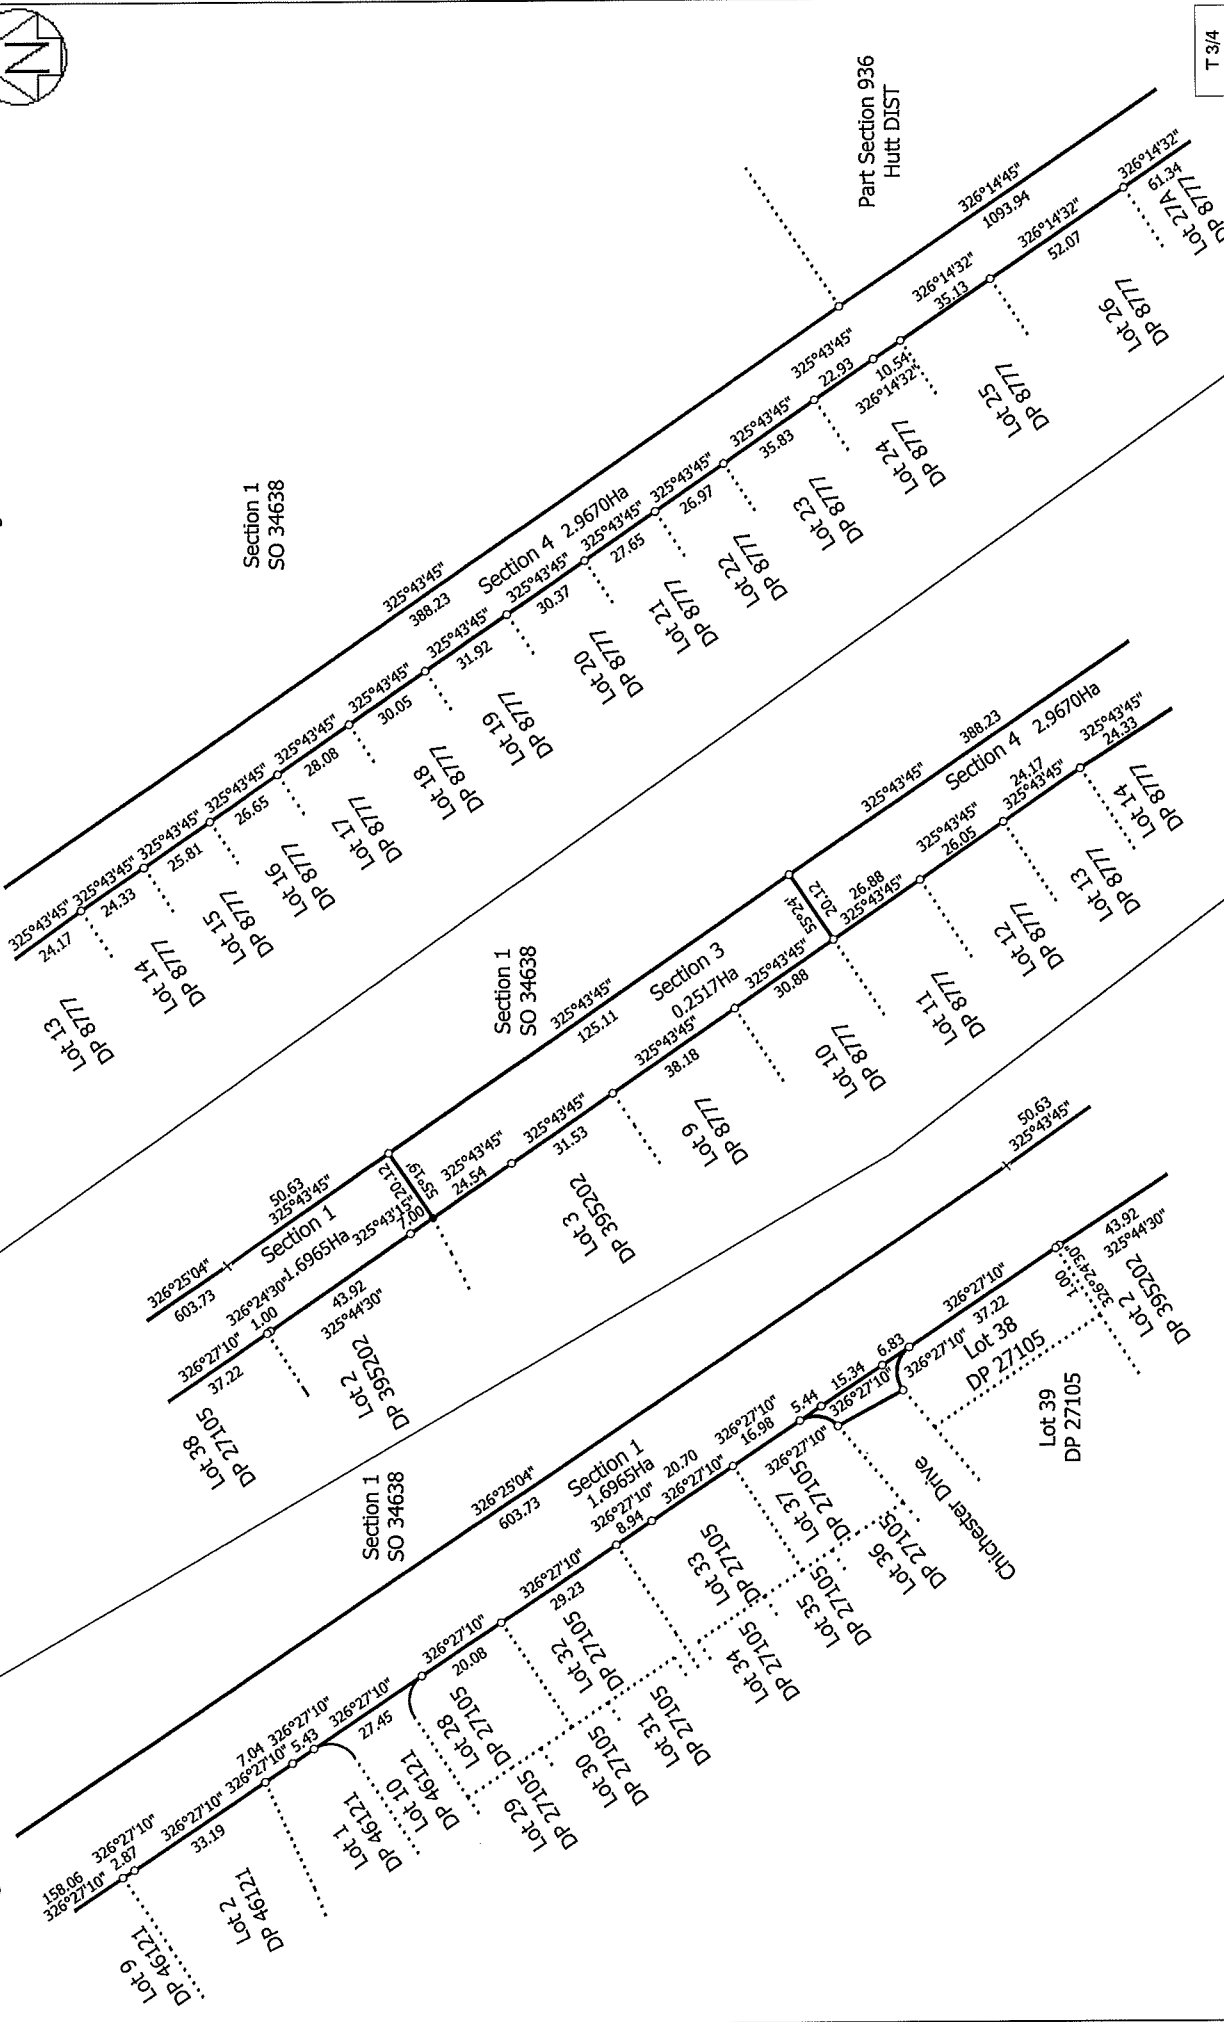

T 3/4

Land District: Wellington

Digitally Generated Plan
Generated on: 13/03/2018 09:21am Page 4 of 5

Surveyor: Kate Anna Clancy
Firm: The Surveying Company (Wellington)

SECTIONS 1 TO 4


Title Plan
SO 518795
Approved on: 13/03/2018



Diag. G

Diag. F

Diag. E

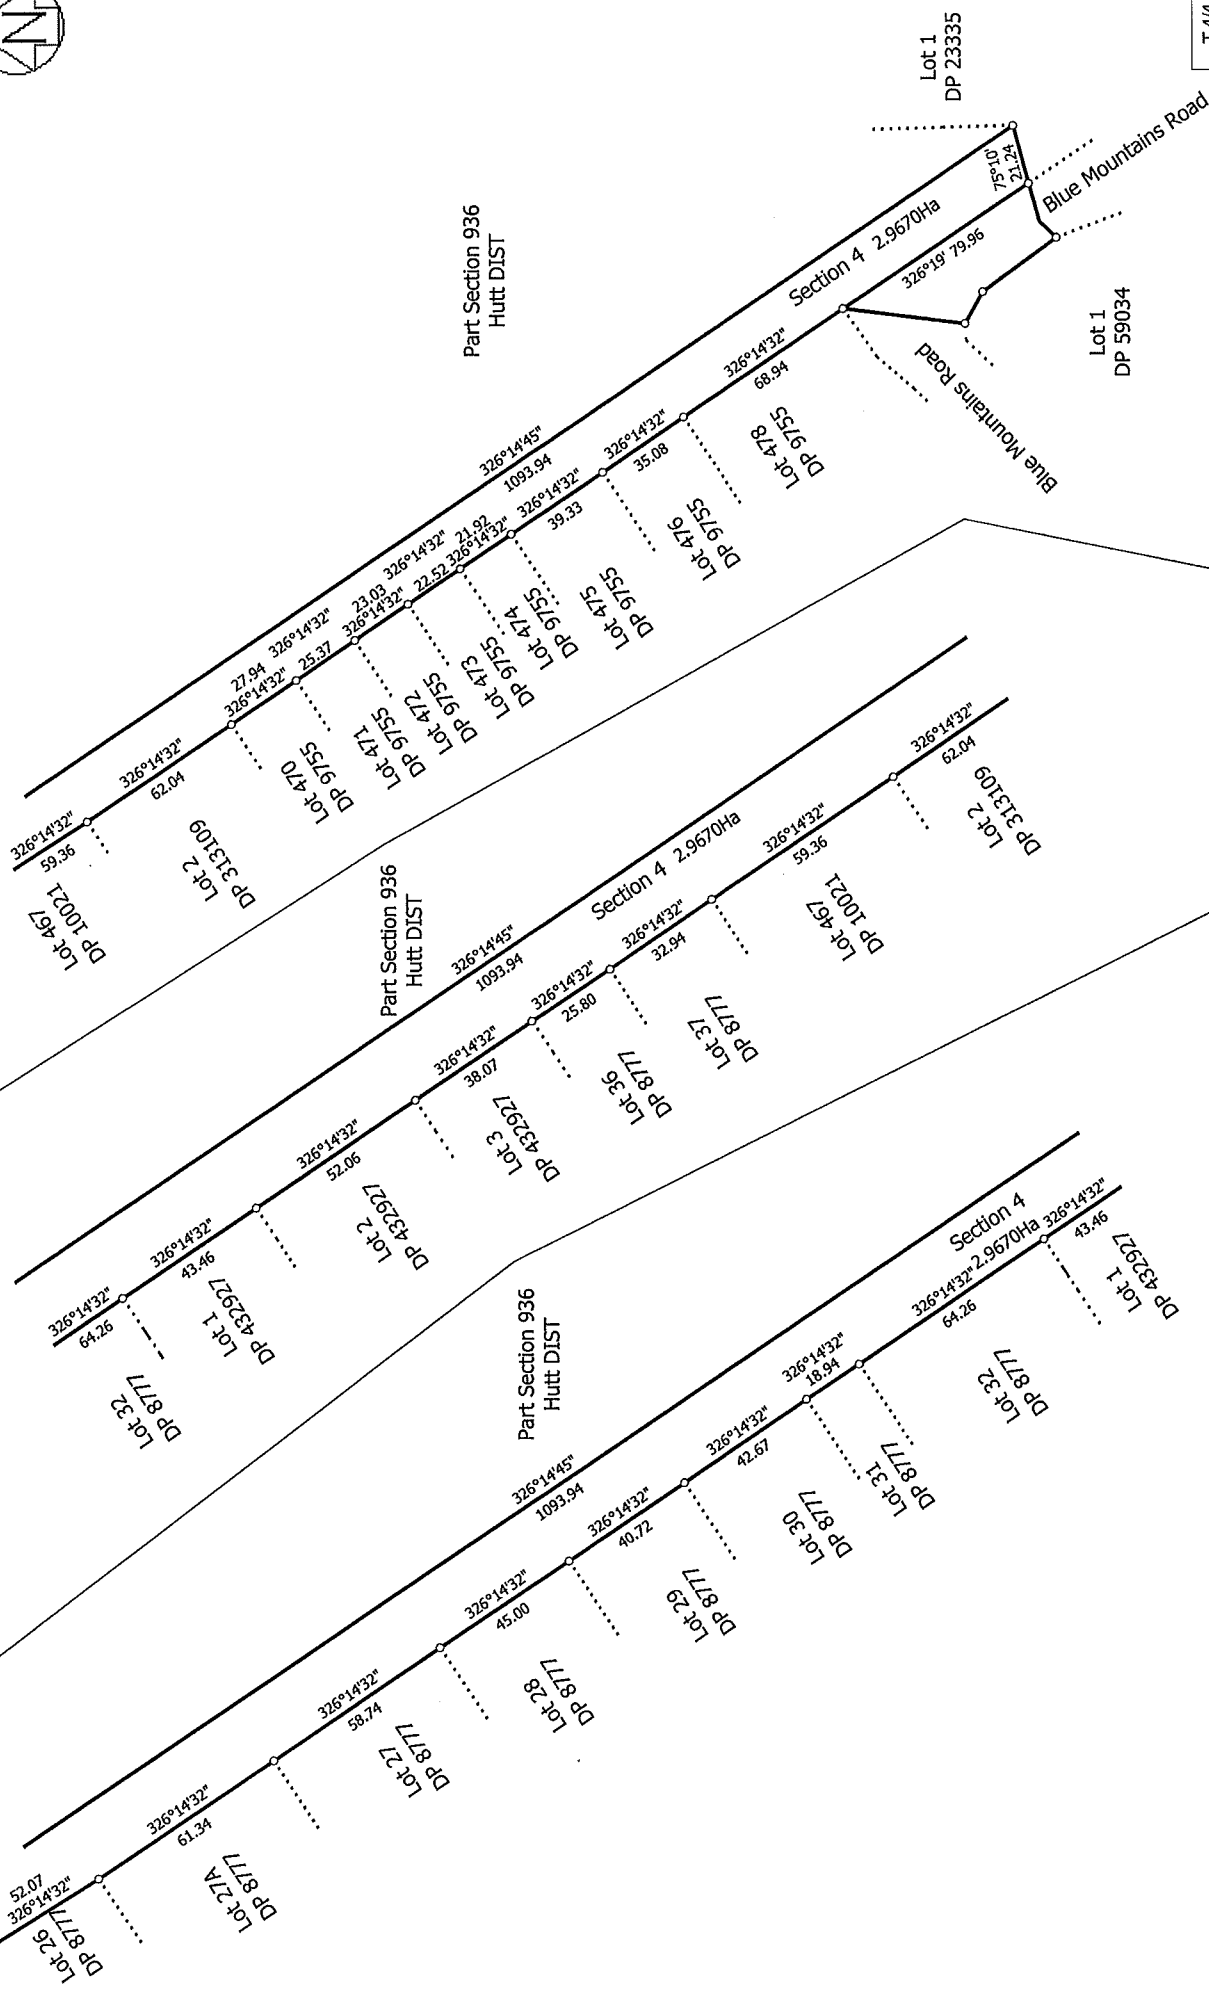

T 4/4

Land District: Wellington

Digitally Generated Plan
Generated on: 13/03/2018 09:21 am Page 5 of 5

Surveyor: Kate Anna Clancy
Firm: The Surveying Company (Wellington)

SECTIONS 1 TO 4

SECTION 1 TO 4

Title Plan
SO 518795
Approved on: 13/03/2018